



I:\Projects\2024\24-041 - MedPlex Suite 1 - Boca Raton - Cohen\X-BASE EXISTING CONDITIONS\_24041.dwg, 7/26/2024 1:56:46 PM, DWG To PDF.pc3

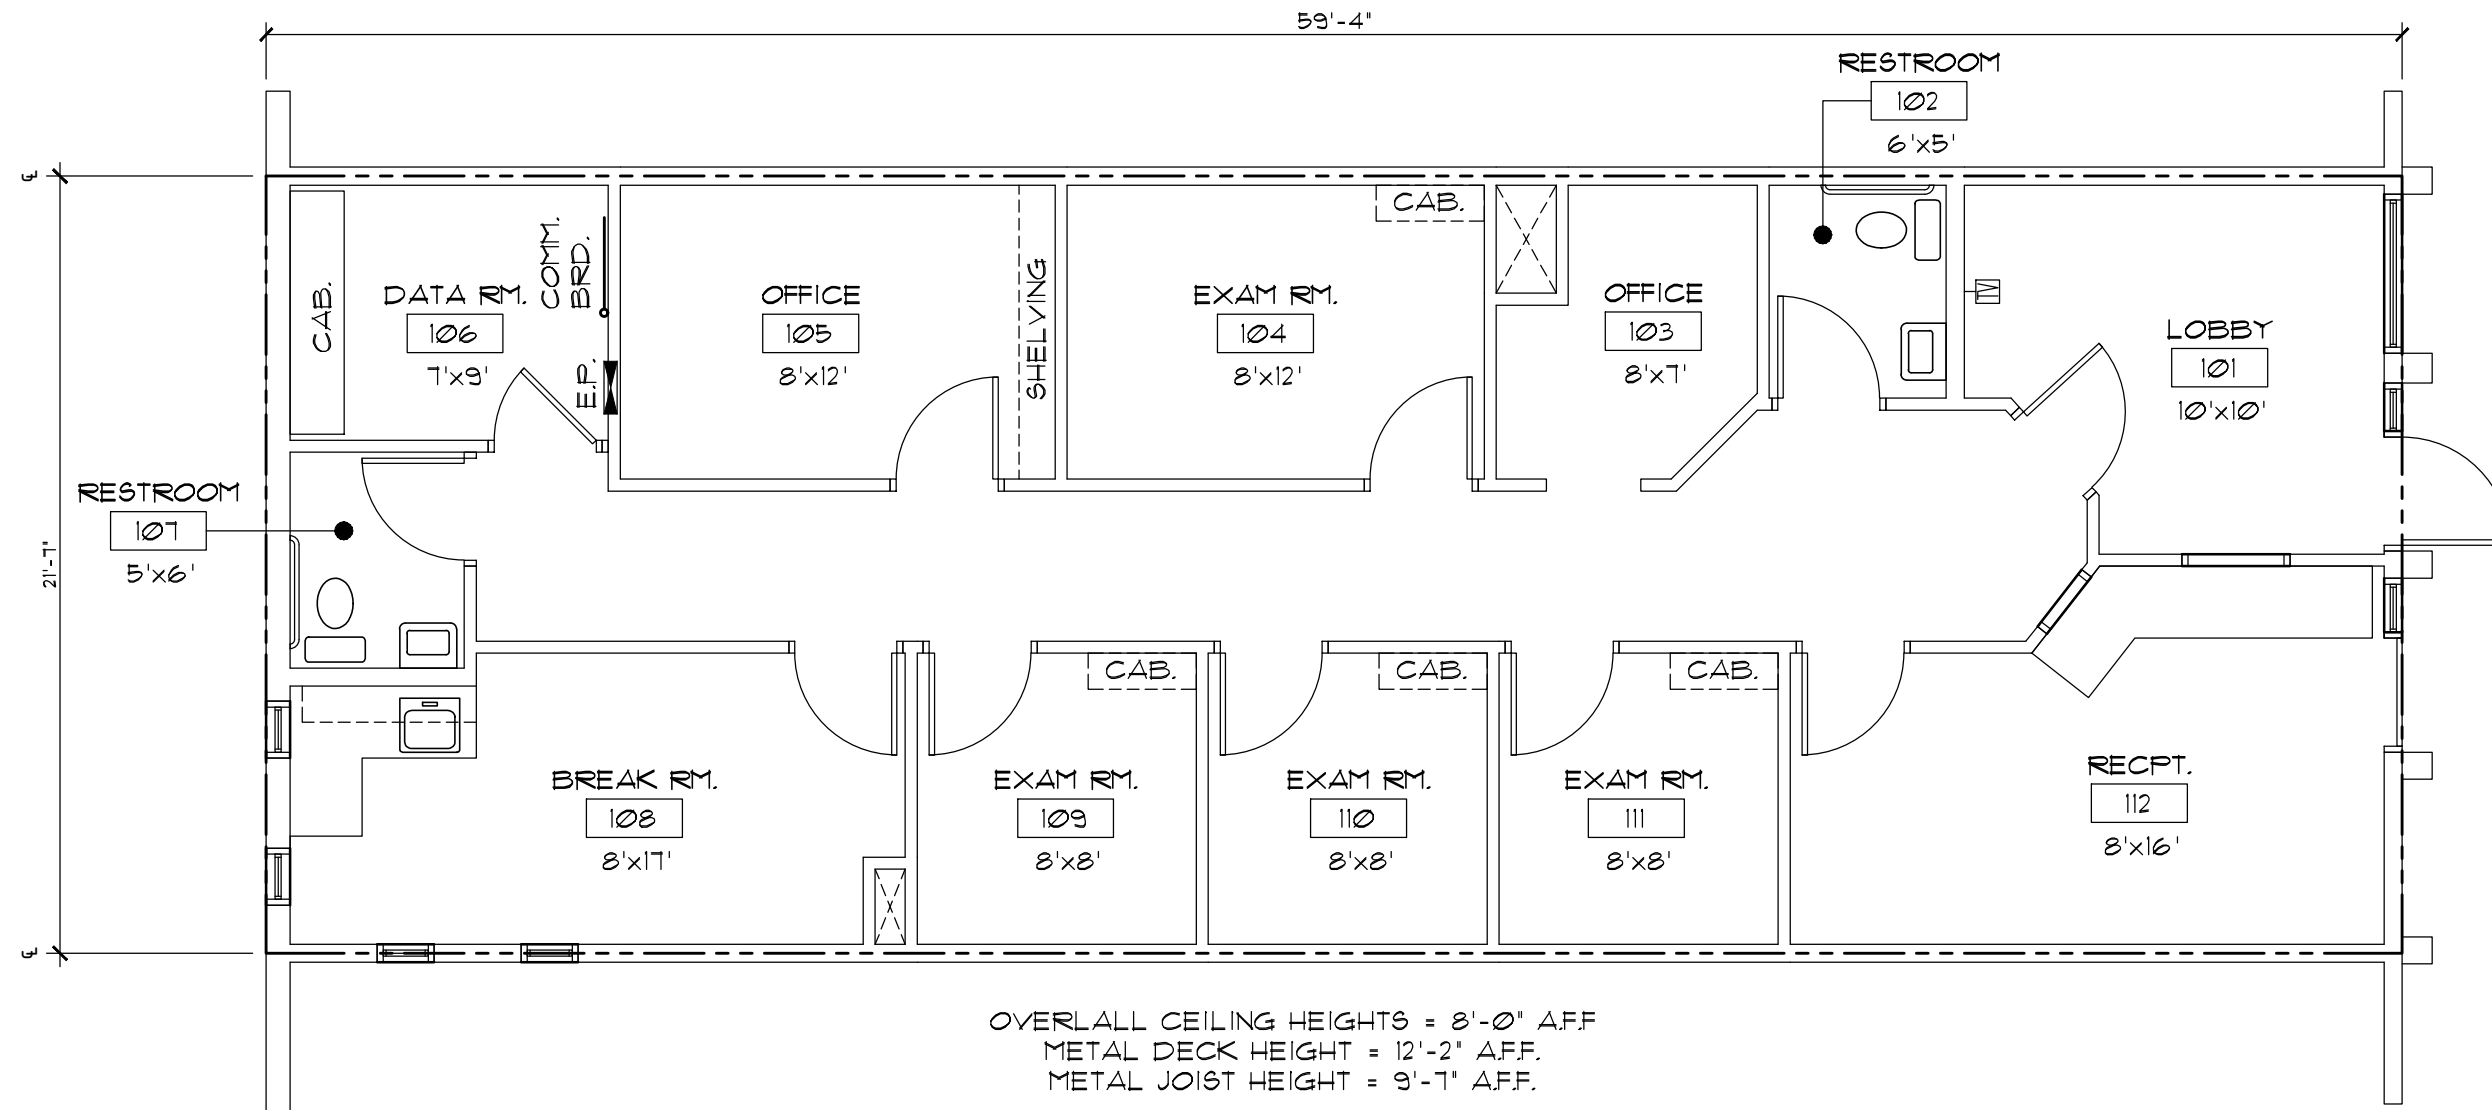

1  
L.O.D.

**MedPlex - Suite #1**

3/16" = 1'-0"

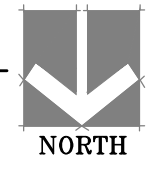

**KENNETH R. CARLSON - ARCHITECT, P.A.**  
 1166 WEST NEWPORT CENTER DRIVE, SUITE 311  
 DEERFIELD BEACH, FLORIDA  
 (954) 421 - 8848  
 e-mail: kenc@kencarlson.com

**AA 0001878**

**MEDPLEX SUITE 1**  
 5458 TOWN CENTER RD. SUITE #1  
 BOCA RATON, FL

SCALE: 3/16" = 1'-0"  
 DRAWN BY: JG  
 DATE: 24.7.26  
 PROJ # 24041

Revisions:

△	_____
△	_____
△	_____
△	_____
△	_____

PAGE \_\_\_\_\_ OF \_\_\_\_\_

SHEET \_\_\_\_\_ OF \_\_\_\_\_  
**LOD**